


Metcalfe Street to Elgin Street

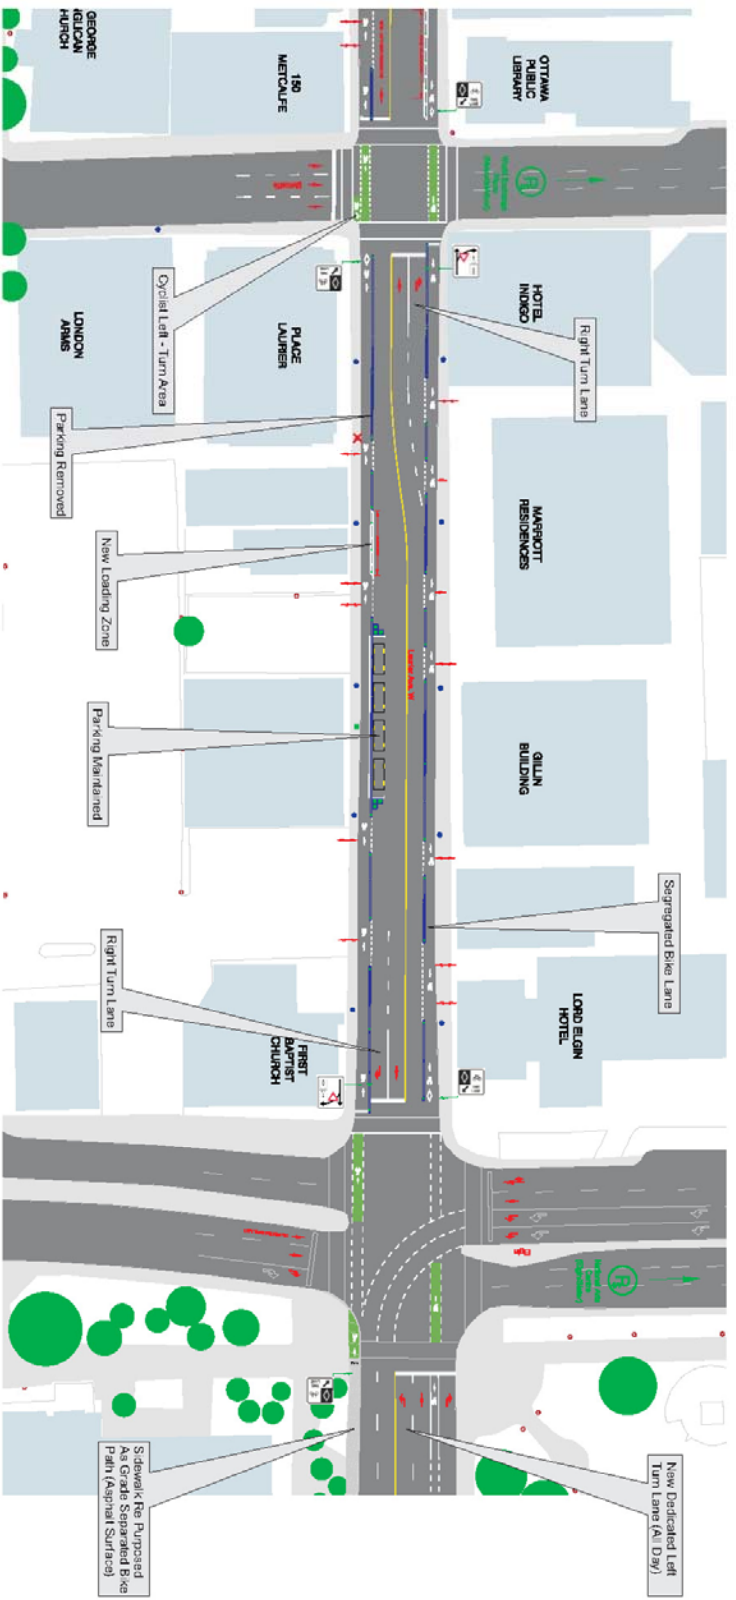

Legend / Légende

	Prohibit Vehicle Movement Cordon or Closure		Proposed New Right Turn Lane Phase 1 (one-way) and two-way
	Variable One-Way Street Reversible street for one direction		Existing Parking Bay & Loading Zone Subject to different surface per recommendations for new sidewalk (Asphalt, Paving, etc.)
	One-Way Street Reversible street for one direction		Proposed New Right Turn Lane Phase 2 (two-way) and one-way
	Proposed Cycle Lane Subject to different pavement and/or surface finish		Proposed New Right Turn Lane
	Proposed Cycle Lane Subject to different pavement and/or surface finish		Discontinuation of Existing Asphalt / Paving Recommendations
	Proposed Cycle Lane Subject to different pavement and/or surface finish		